


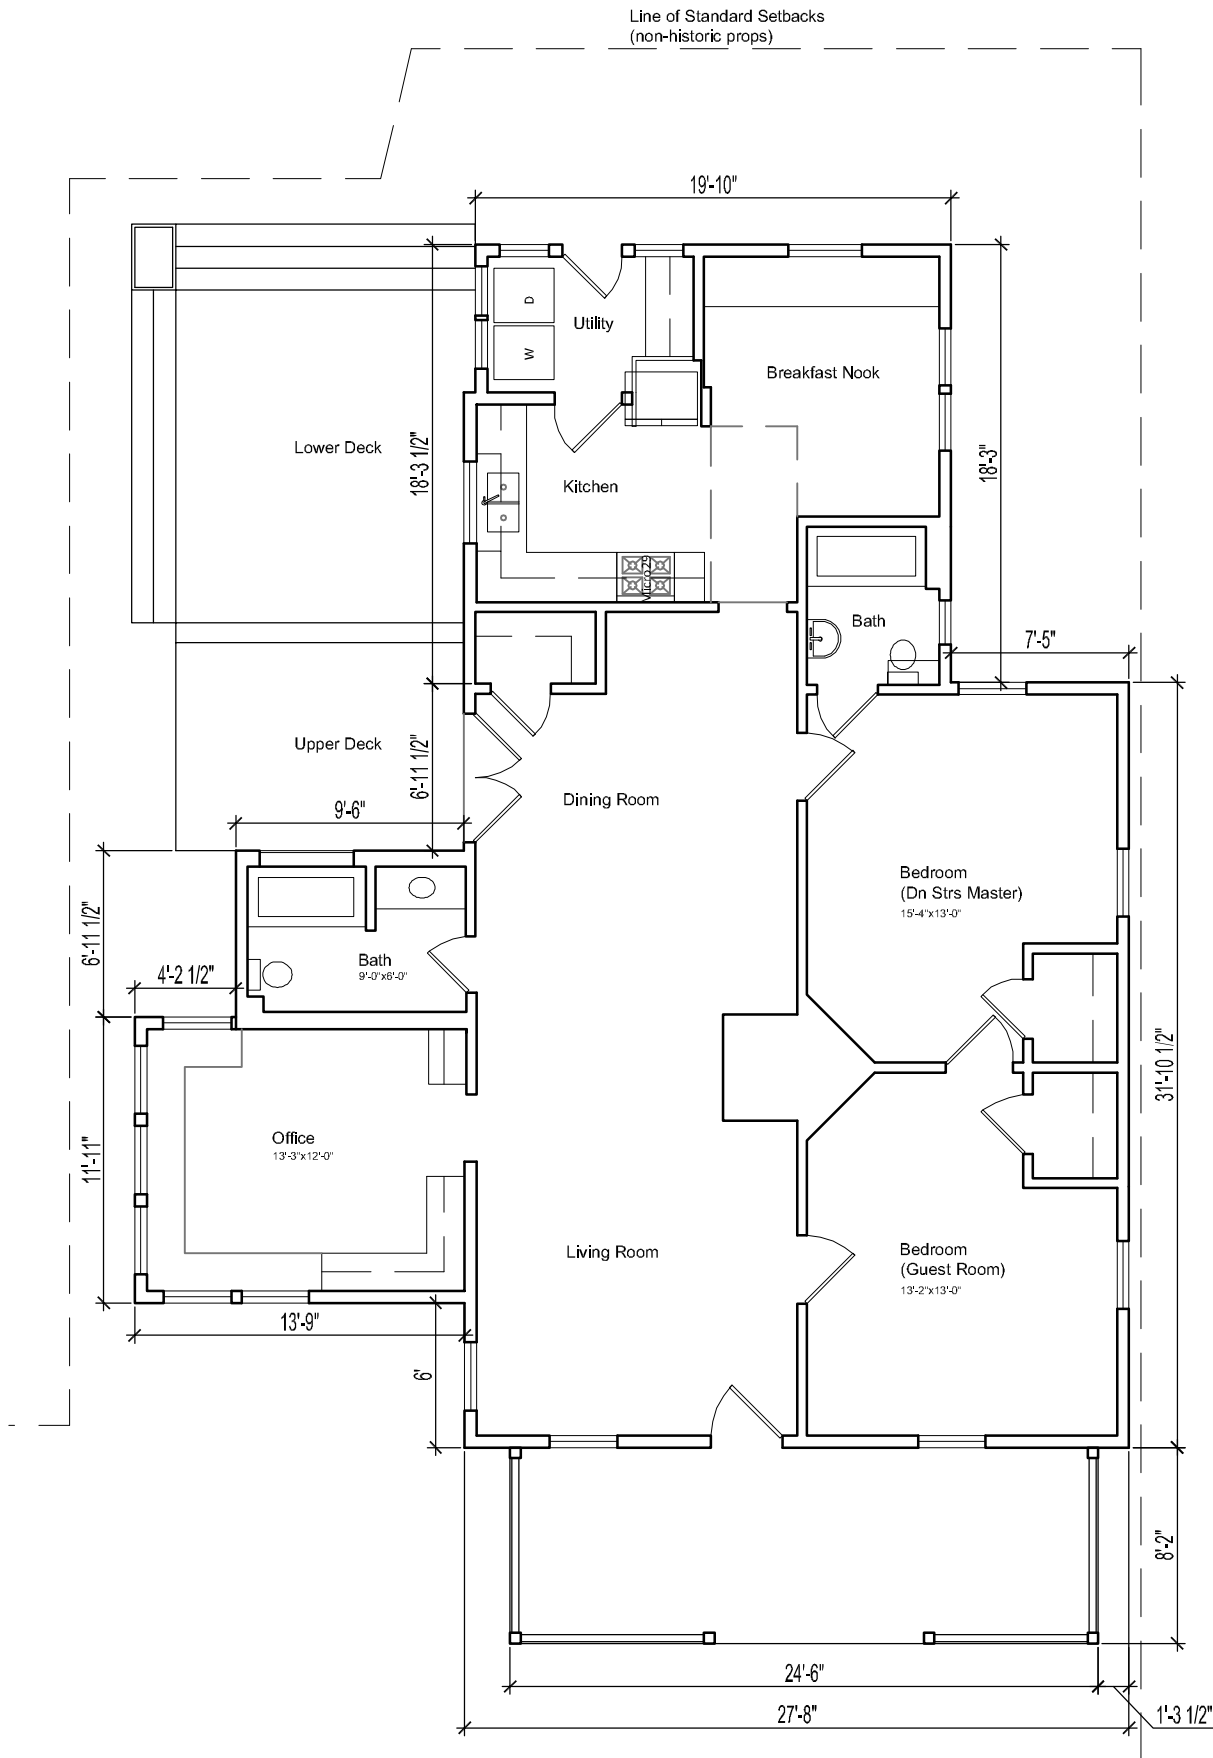

Existing Ground Floor

Scale 1/8" = 1'-0"